


REPRODUCING THESE DRAWINGS BY PRINTING OR COPYING MAY LEAD TO ERRORS. PLEASE REFER TO SCALE BAR. DO NOT SCALE OFF THESE DRAWINGS FOR CONSTRUCTION PURPOSES. IF ANY DISCREPANCIES ARE FOUND, PLEASE CONTACT WESTERN DESIGN ARCHITECTS IMMEDIATELY.

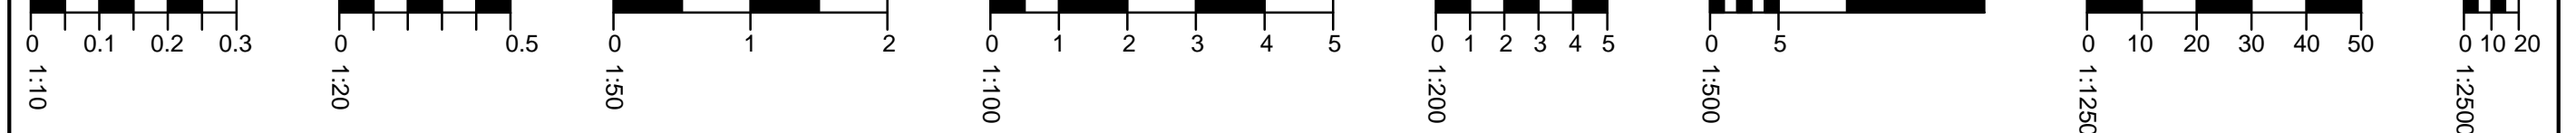

PROPOSED SITE PLAN scale 1:500 @A1



Notes:


DESIGNERS RISK ASSESSMENT- HEALTH AND SAFETY
THE CONSTRUCTION (DESIGN AND MANAGEMENT) REGULATIONS 2015
For significant hazards specific to the project please refer to Drawing CDM01 where appropriate.

REV.	REVISION DETAILS	BY	CKD	DATE
A	replacement hedge added to east boundary following AG comments.	NY		22.02.18
B	addition of Attenuation Basin, increase area of POS.	NY		04.04.18
C	revise red line and POS hatching.	NY		16.04.18

CLIENT	
Beehive Self Storage Ltd	
PROJECT	
Outline Housing Scheme Gold Hill Business Park, Child Okeford	
DRAWING TITLE	
Proposed Site Plan	

DRAWN BY	CHECKED BY	DATE
NY	PE	07/02/2018
SCALE	JOB NO.	REVISION
1:500@A1	1718059	C
001		
PLANNING		
THIS DRAWING IS COPYRIGHT © Western Design Ltd 2018		

REPRODUCING THESE DRAWINGS BY PRINTING OR COPYING MAY LEAD TO ERRORS. PLEASE REFER TO SCALE BAR. DO NOT SCALE OFF THESE DRAWINGS FOR CONSTRUCTION PURPOSES. IF ANY DISCREPANCIES ARE FOUND, PLEASE CONTACT WESTERN DESIGN ARCHITECTS IMMEDIATELY.

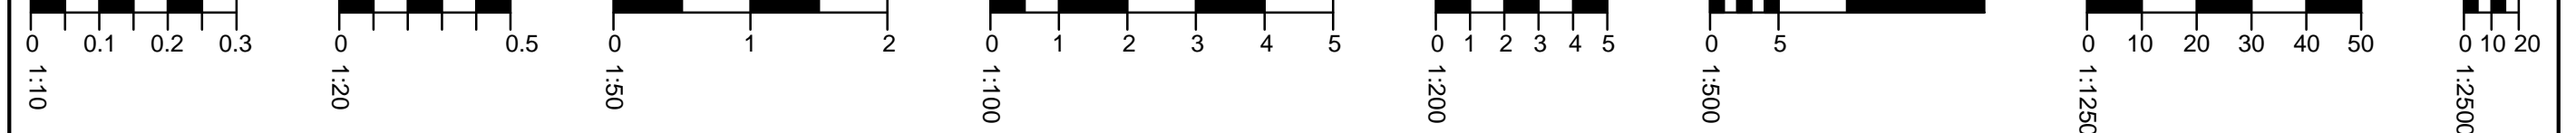

PROPOSED SITE PLAN scale 1:500 @A1

Notes:

DESIGNERS RISK ASSESSMENT- HEALTH AND SAFETY
THE CONSTRUCTION (DESIGN AND MANAGEMENT) REGULATIONS 2015
For significant hazards specific to the project please refer to Drawing CDM01 where appropriate.

REV.	REVISION DETAILS	BY	CKD	DATE
A	replacement hedge added to east boundary following AG comments.	NY		22.02.18
B	addition of Attenuation Basin, increase area of POS.	NY		04.04.18
C	revise red line and POS hatching.	NY		16.04.18
D	remove reference to speed limit following DCC comments.	NY		11.10.18

CLIENT	
Beehive Self Storage Ltd	
PROJECT	
Outline Housing Scheme Gold Hill Business Park, Child Okeford	
DRAWING TITLE	
Proposed Site Plan	

DRAWN BY	CHECKED BY	DATE
NY	PE	07/02/2018
SCALE	JOB NO.	REVISION
1:500@A1	1718059	D
DRAWING NO.		
001		
PLANNING		
THIS DRAWING IS COPYRIGHT © Western Design Ltd 2018		